



ELEVATION - NORTH

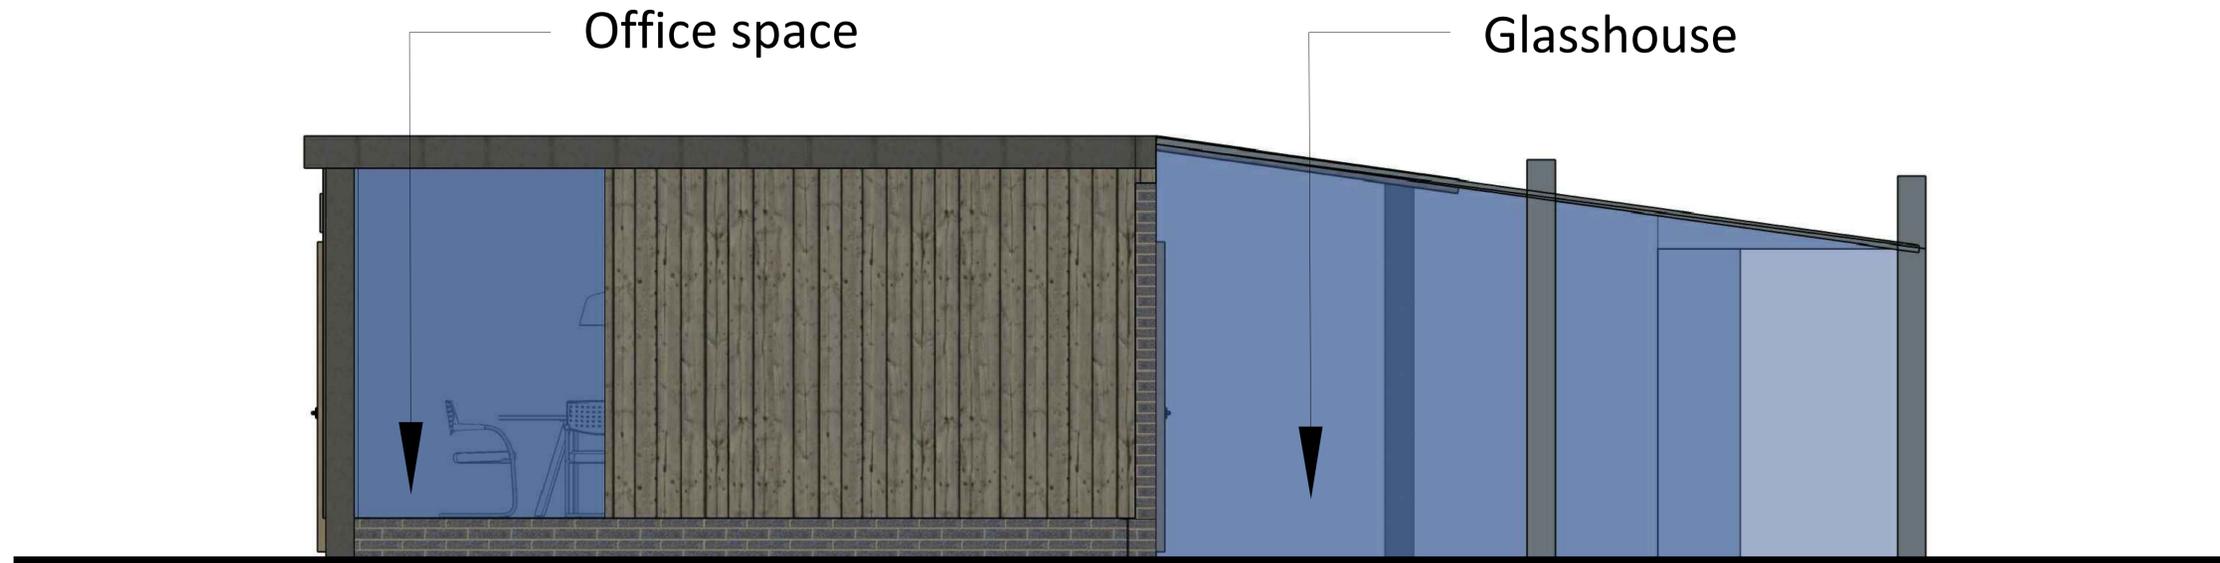

ELEVATION - SOUTH

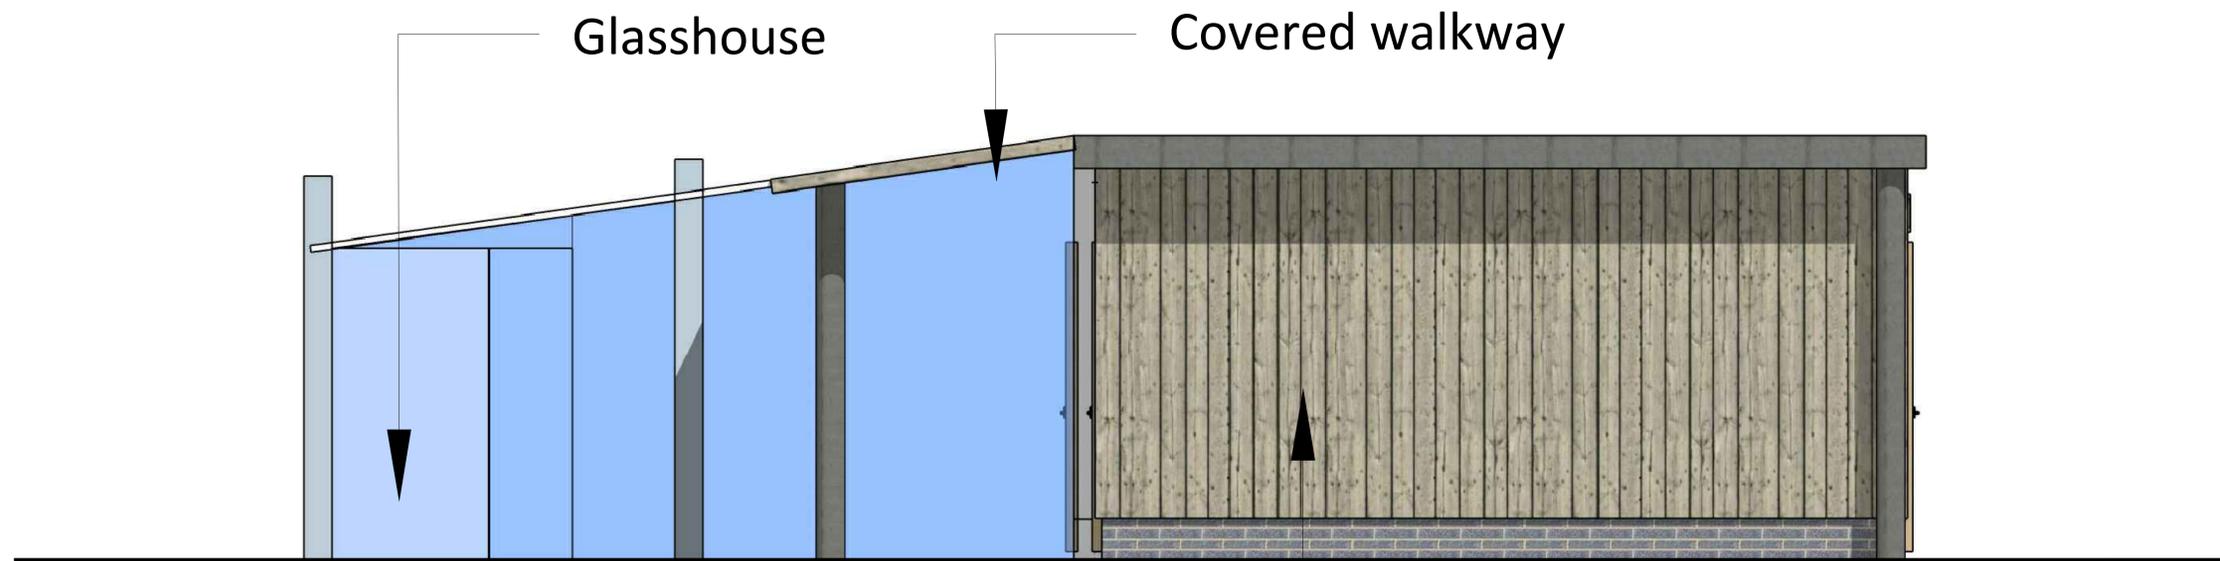

Timber cladding over concrete blockwork to exterior walls

Drawing Revision

Rev.	Date	Description	Drawn	Checked

Status **DRAFT**

DAVID JARVIS ASSOCIATES

DAVID JARVIS ASSOCIATES LIMITED
1 Tennyson Street Swindon Wiltshire SN1 5DT
t: 01793 612173
e: mail@davidjarvis.biz
w: www.davidjarvis.biz

Client **COUNTRYSIDE PROPERTIES LTD.**

Project **CLAY FARM, CAMBRIDGE - COMMUNITY GARDENS**

Drawing Title **BUILDING DESIGN - NORTH AND SOUTH ELEVATIONS**

Scale 1:25	Sheet Size A1	Date JULY 2019
-------------------	----------------------	-----------------------

Client Ref. -	Drawing Ref. 1818	Drawing No. C23/030	Status -
----------------------	--------------------------	----------------------------	-----------------

©David Jarvis Associates 2019

