



## VIEW FROM THE NORTH EAST

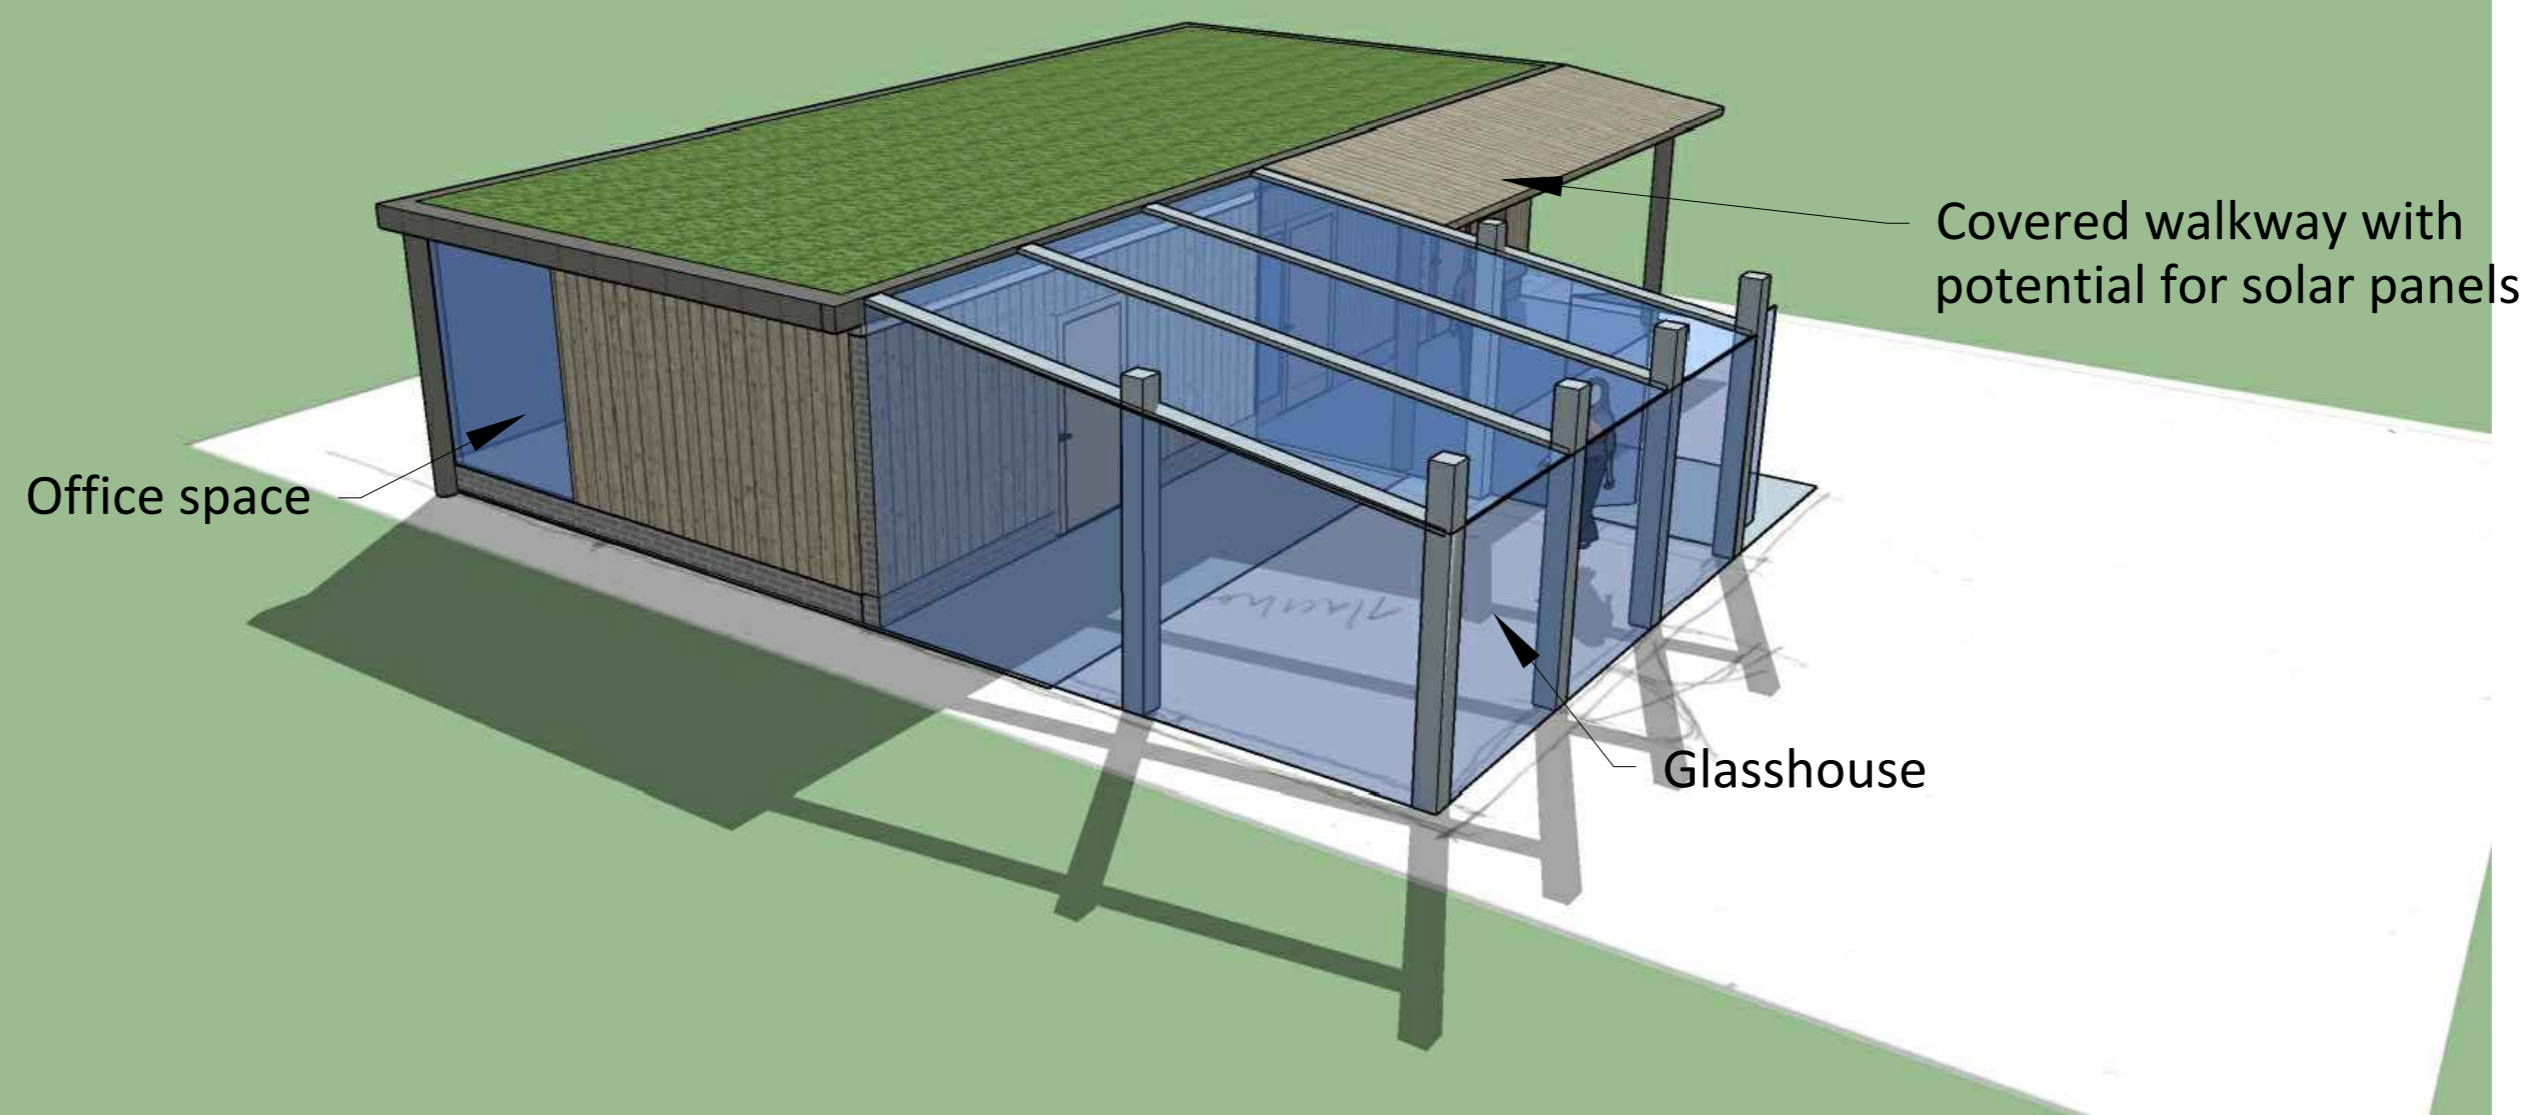

## VIEW FROM THE NORTH WEST



## VIEW FROM THE SOUTH WEST

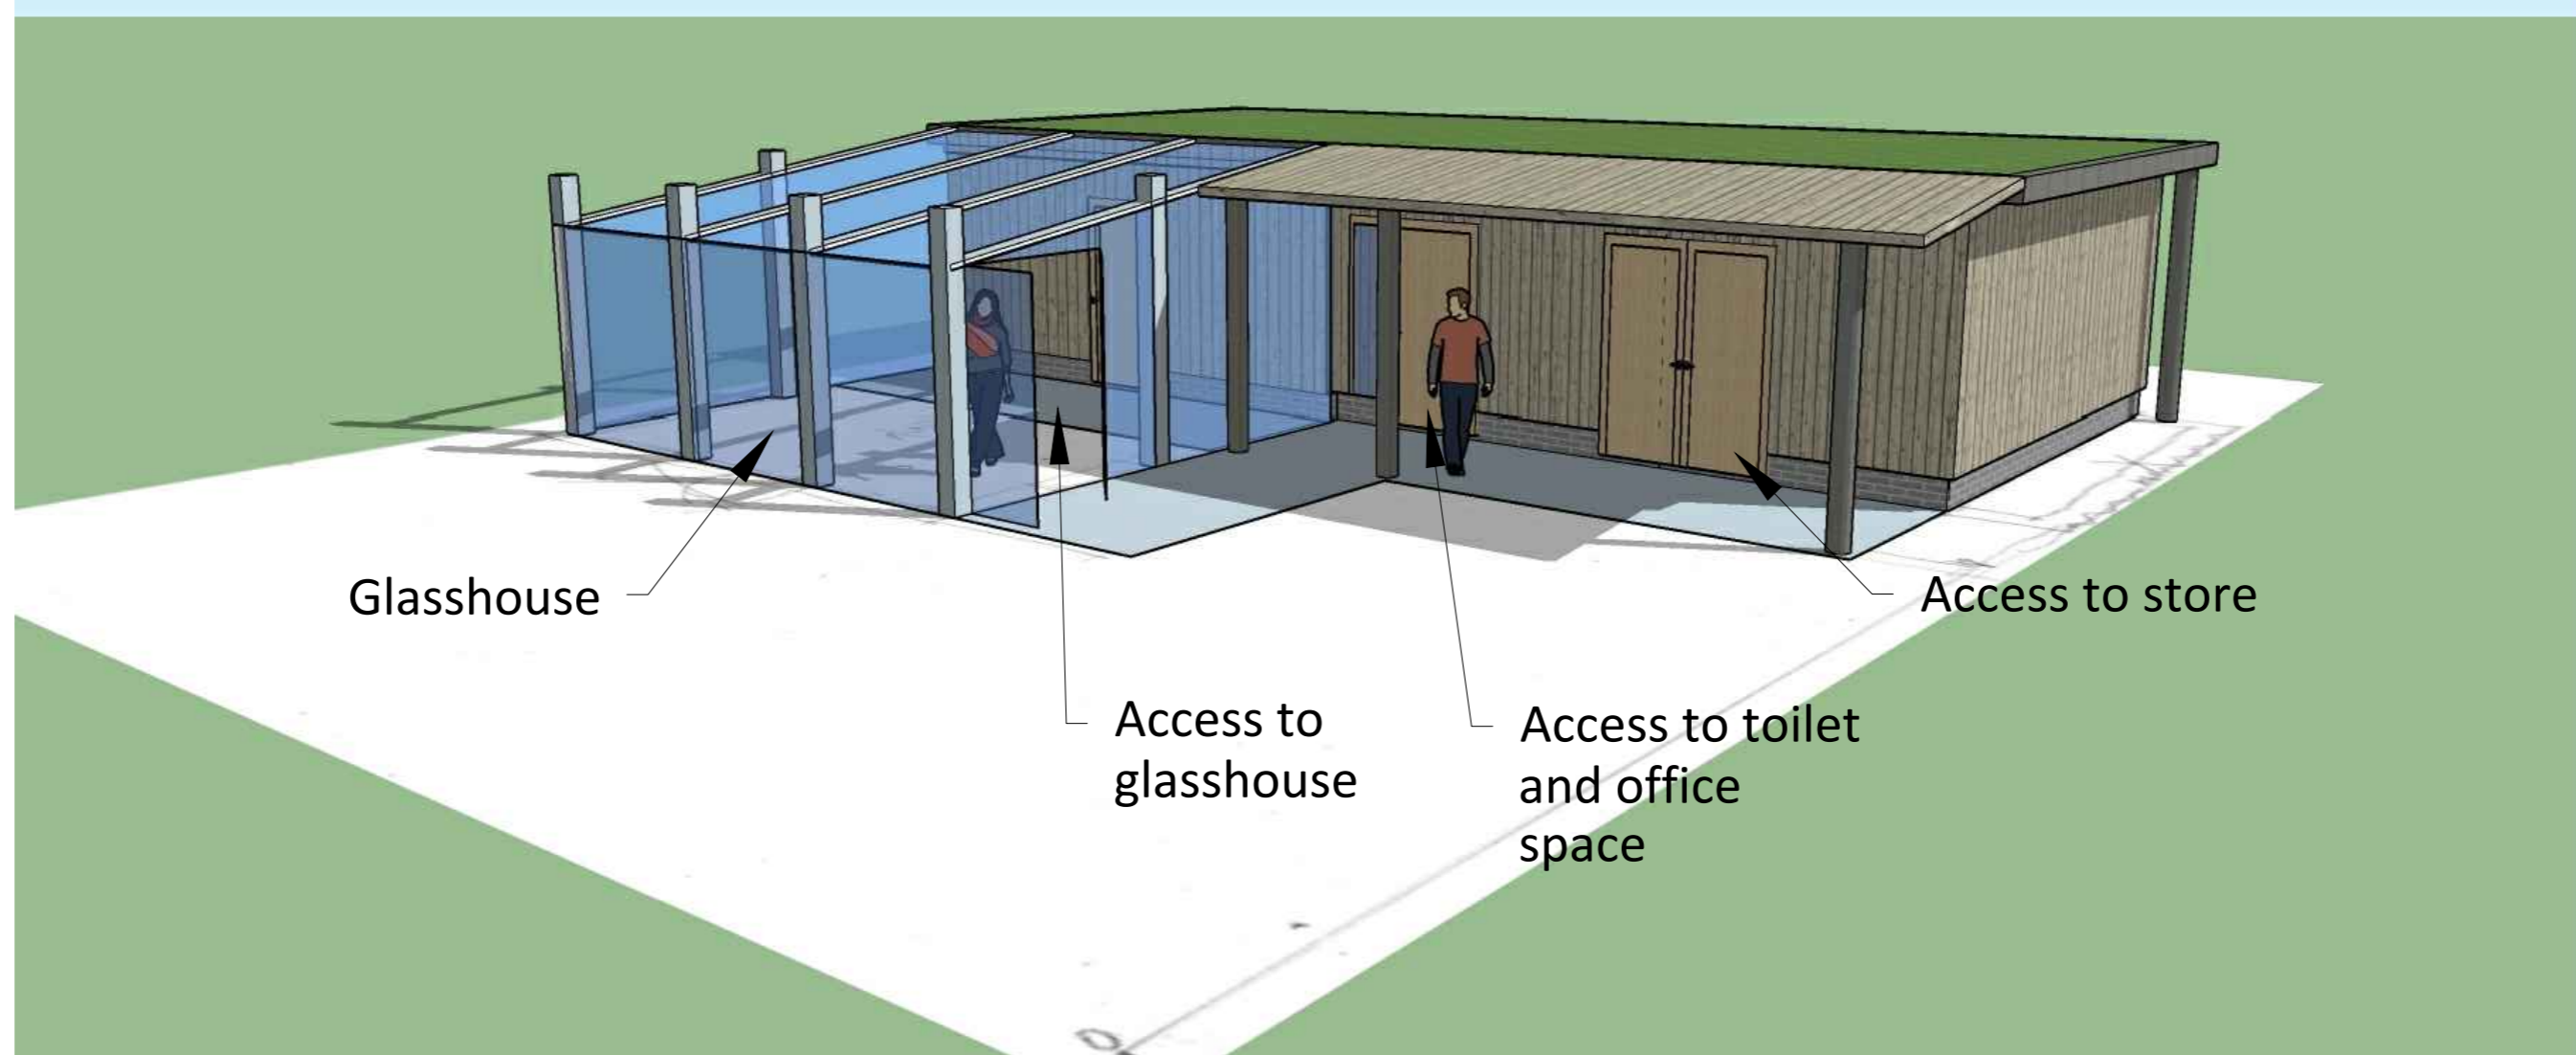

## VIEW FROM THE SOUTH EAST



Drawing Revision				
Rev	Date	Description	Drawn	Checked
A	210819	Solar panel note added	PG	PG

Client  
**COUNTRYSIDE PROPERTIES LTD.**

Project  
**CLAY FARM, CAMBRIDGE - COMMUNITY GARDENS**

Drawing Title  
**BUILDING DESIGN - VISUALISATIONS**

Scale	Sheet Size	Date	
NTS	A1	JULY 2019	
Client Ref.	Drawing Ref.	Drawing No.	Status
-	1818	C23/031	A

Status  
**DRAFT**

**DAVID JARVIS ASSOCIATES**

DAVID JARVIS ASSOCIATES LIMITED  
1 Tennyson Street Swindon Wiltshire SN1 5DT  
t: 01793 612173  
e: mail@davidjarvis.biz  
w: www.davidjarvis.biz