



PLAN VIEW - EXTERNAL

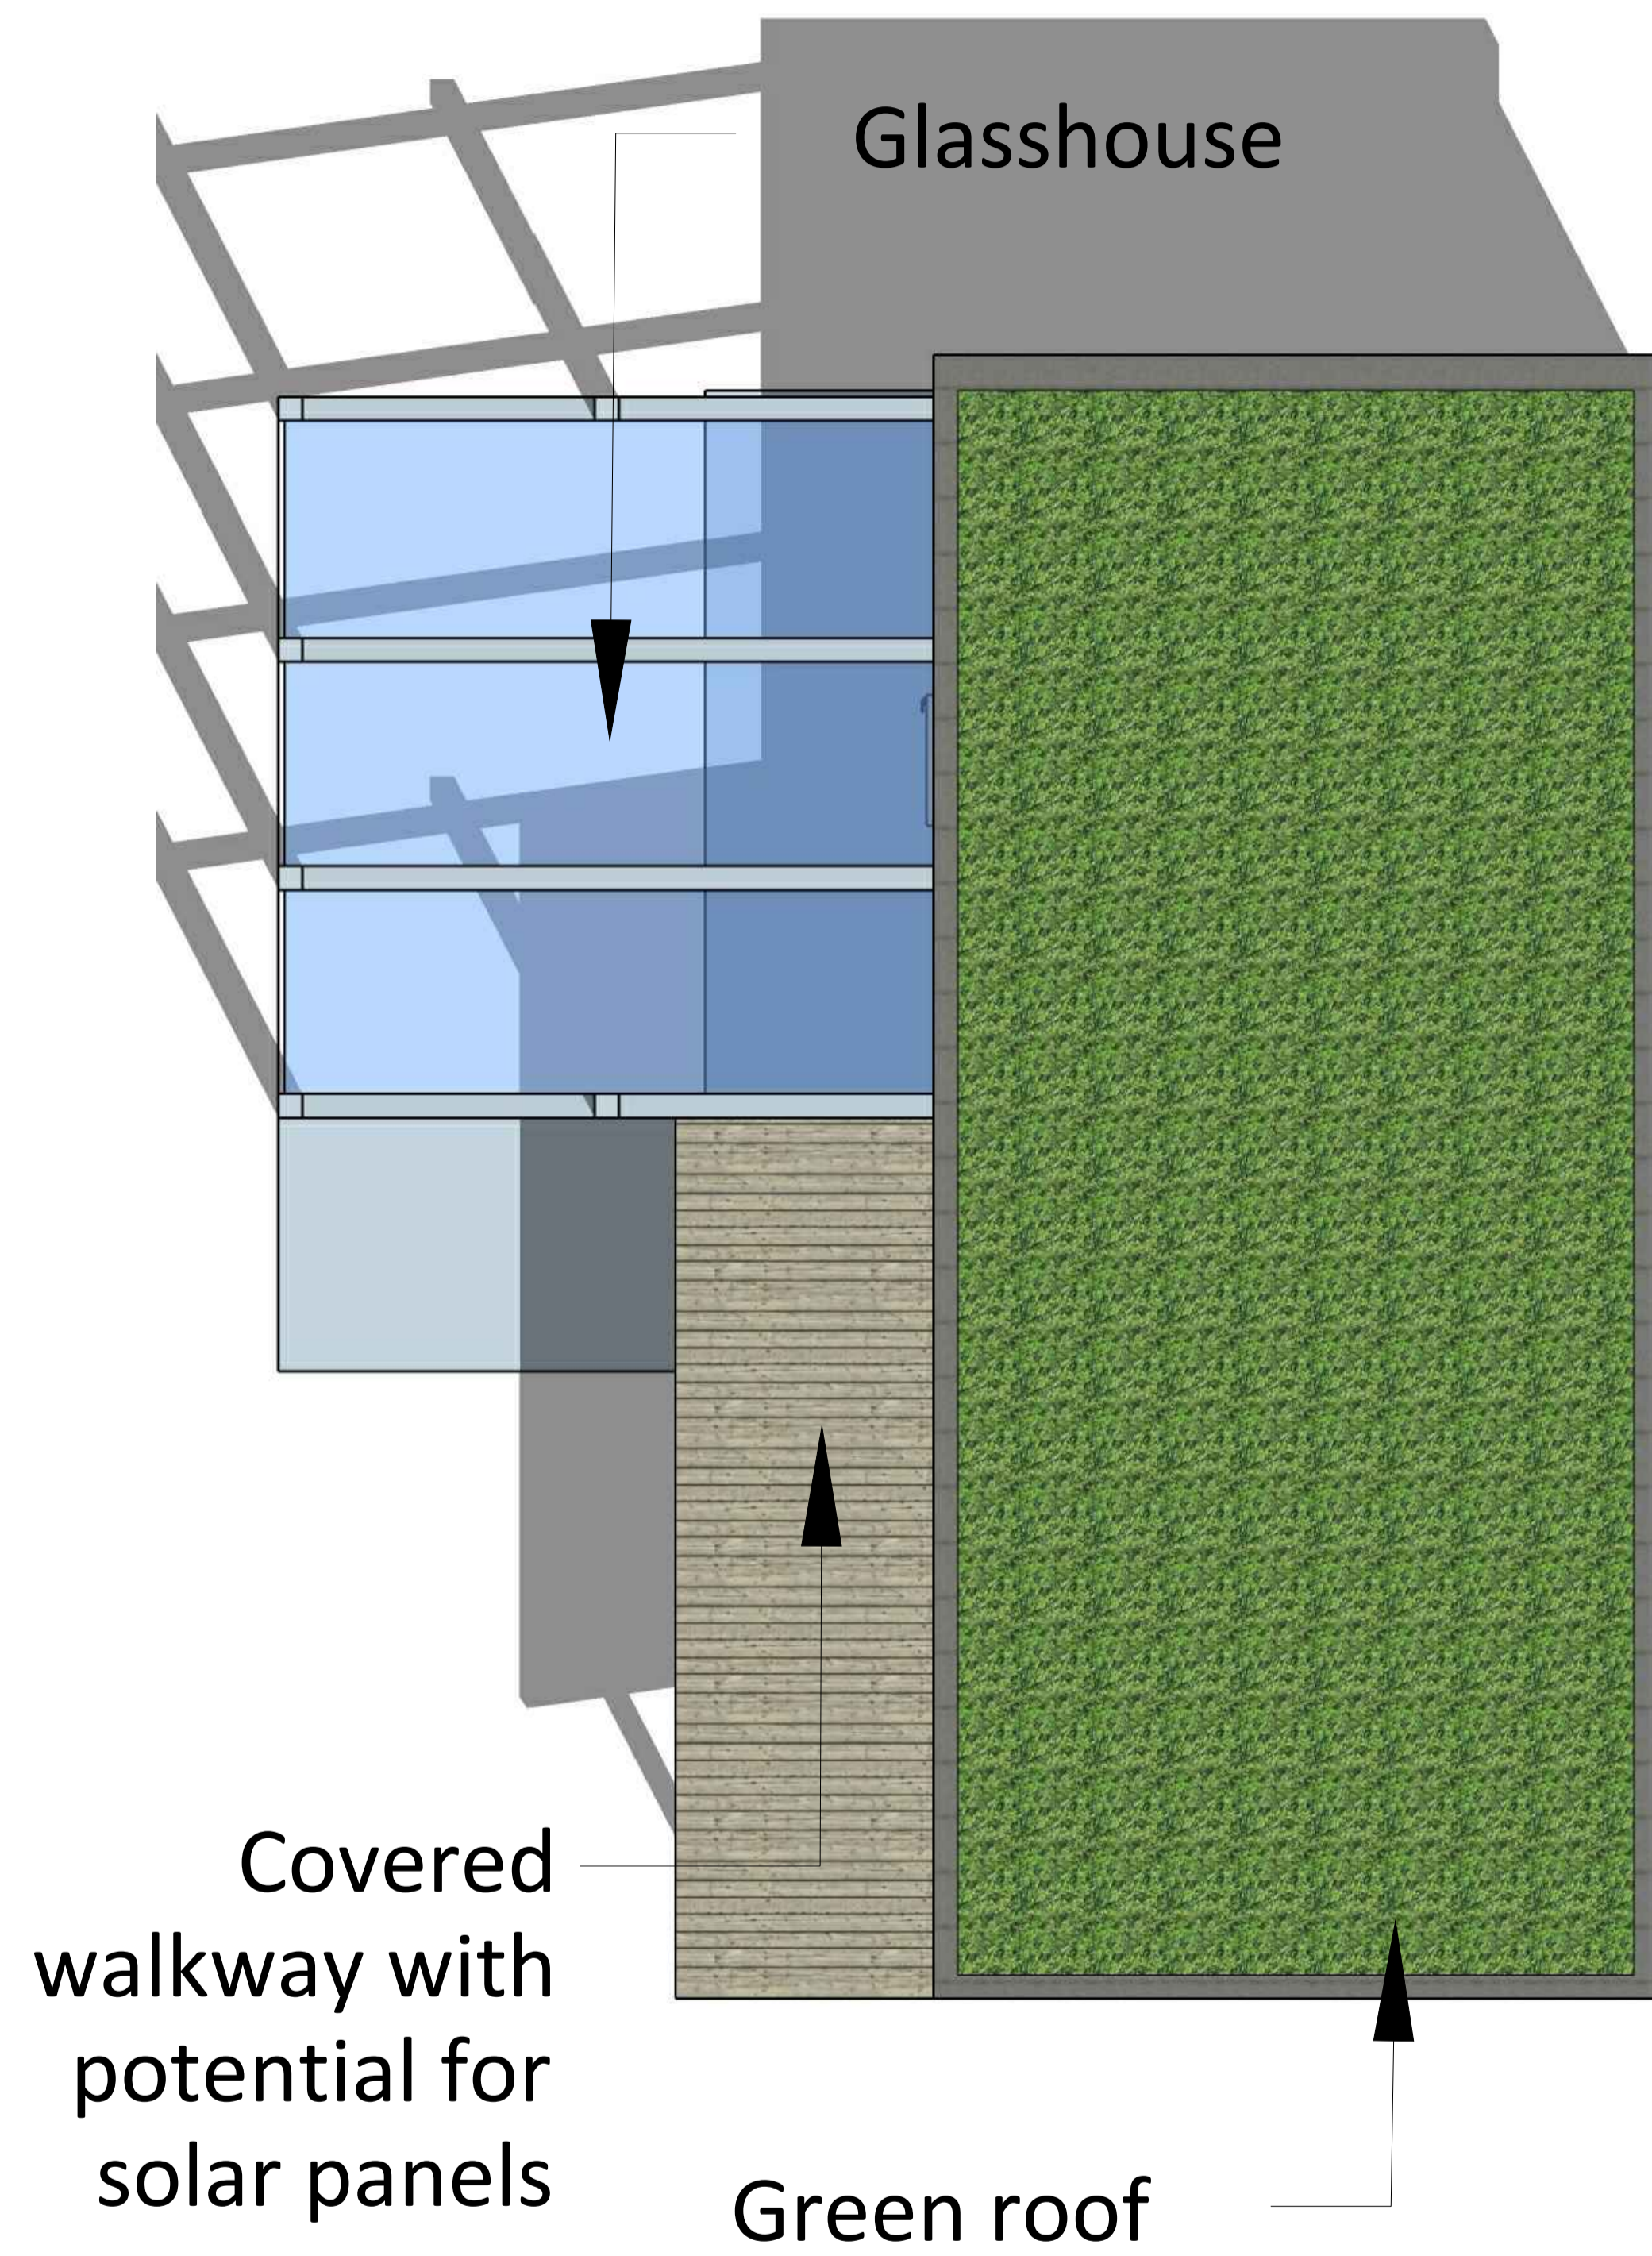

PLAN VIEW - INTERNAL

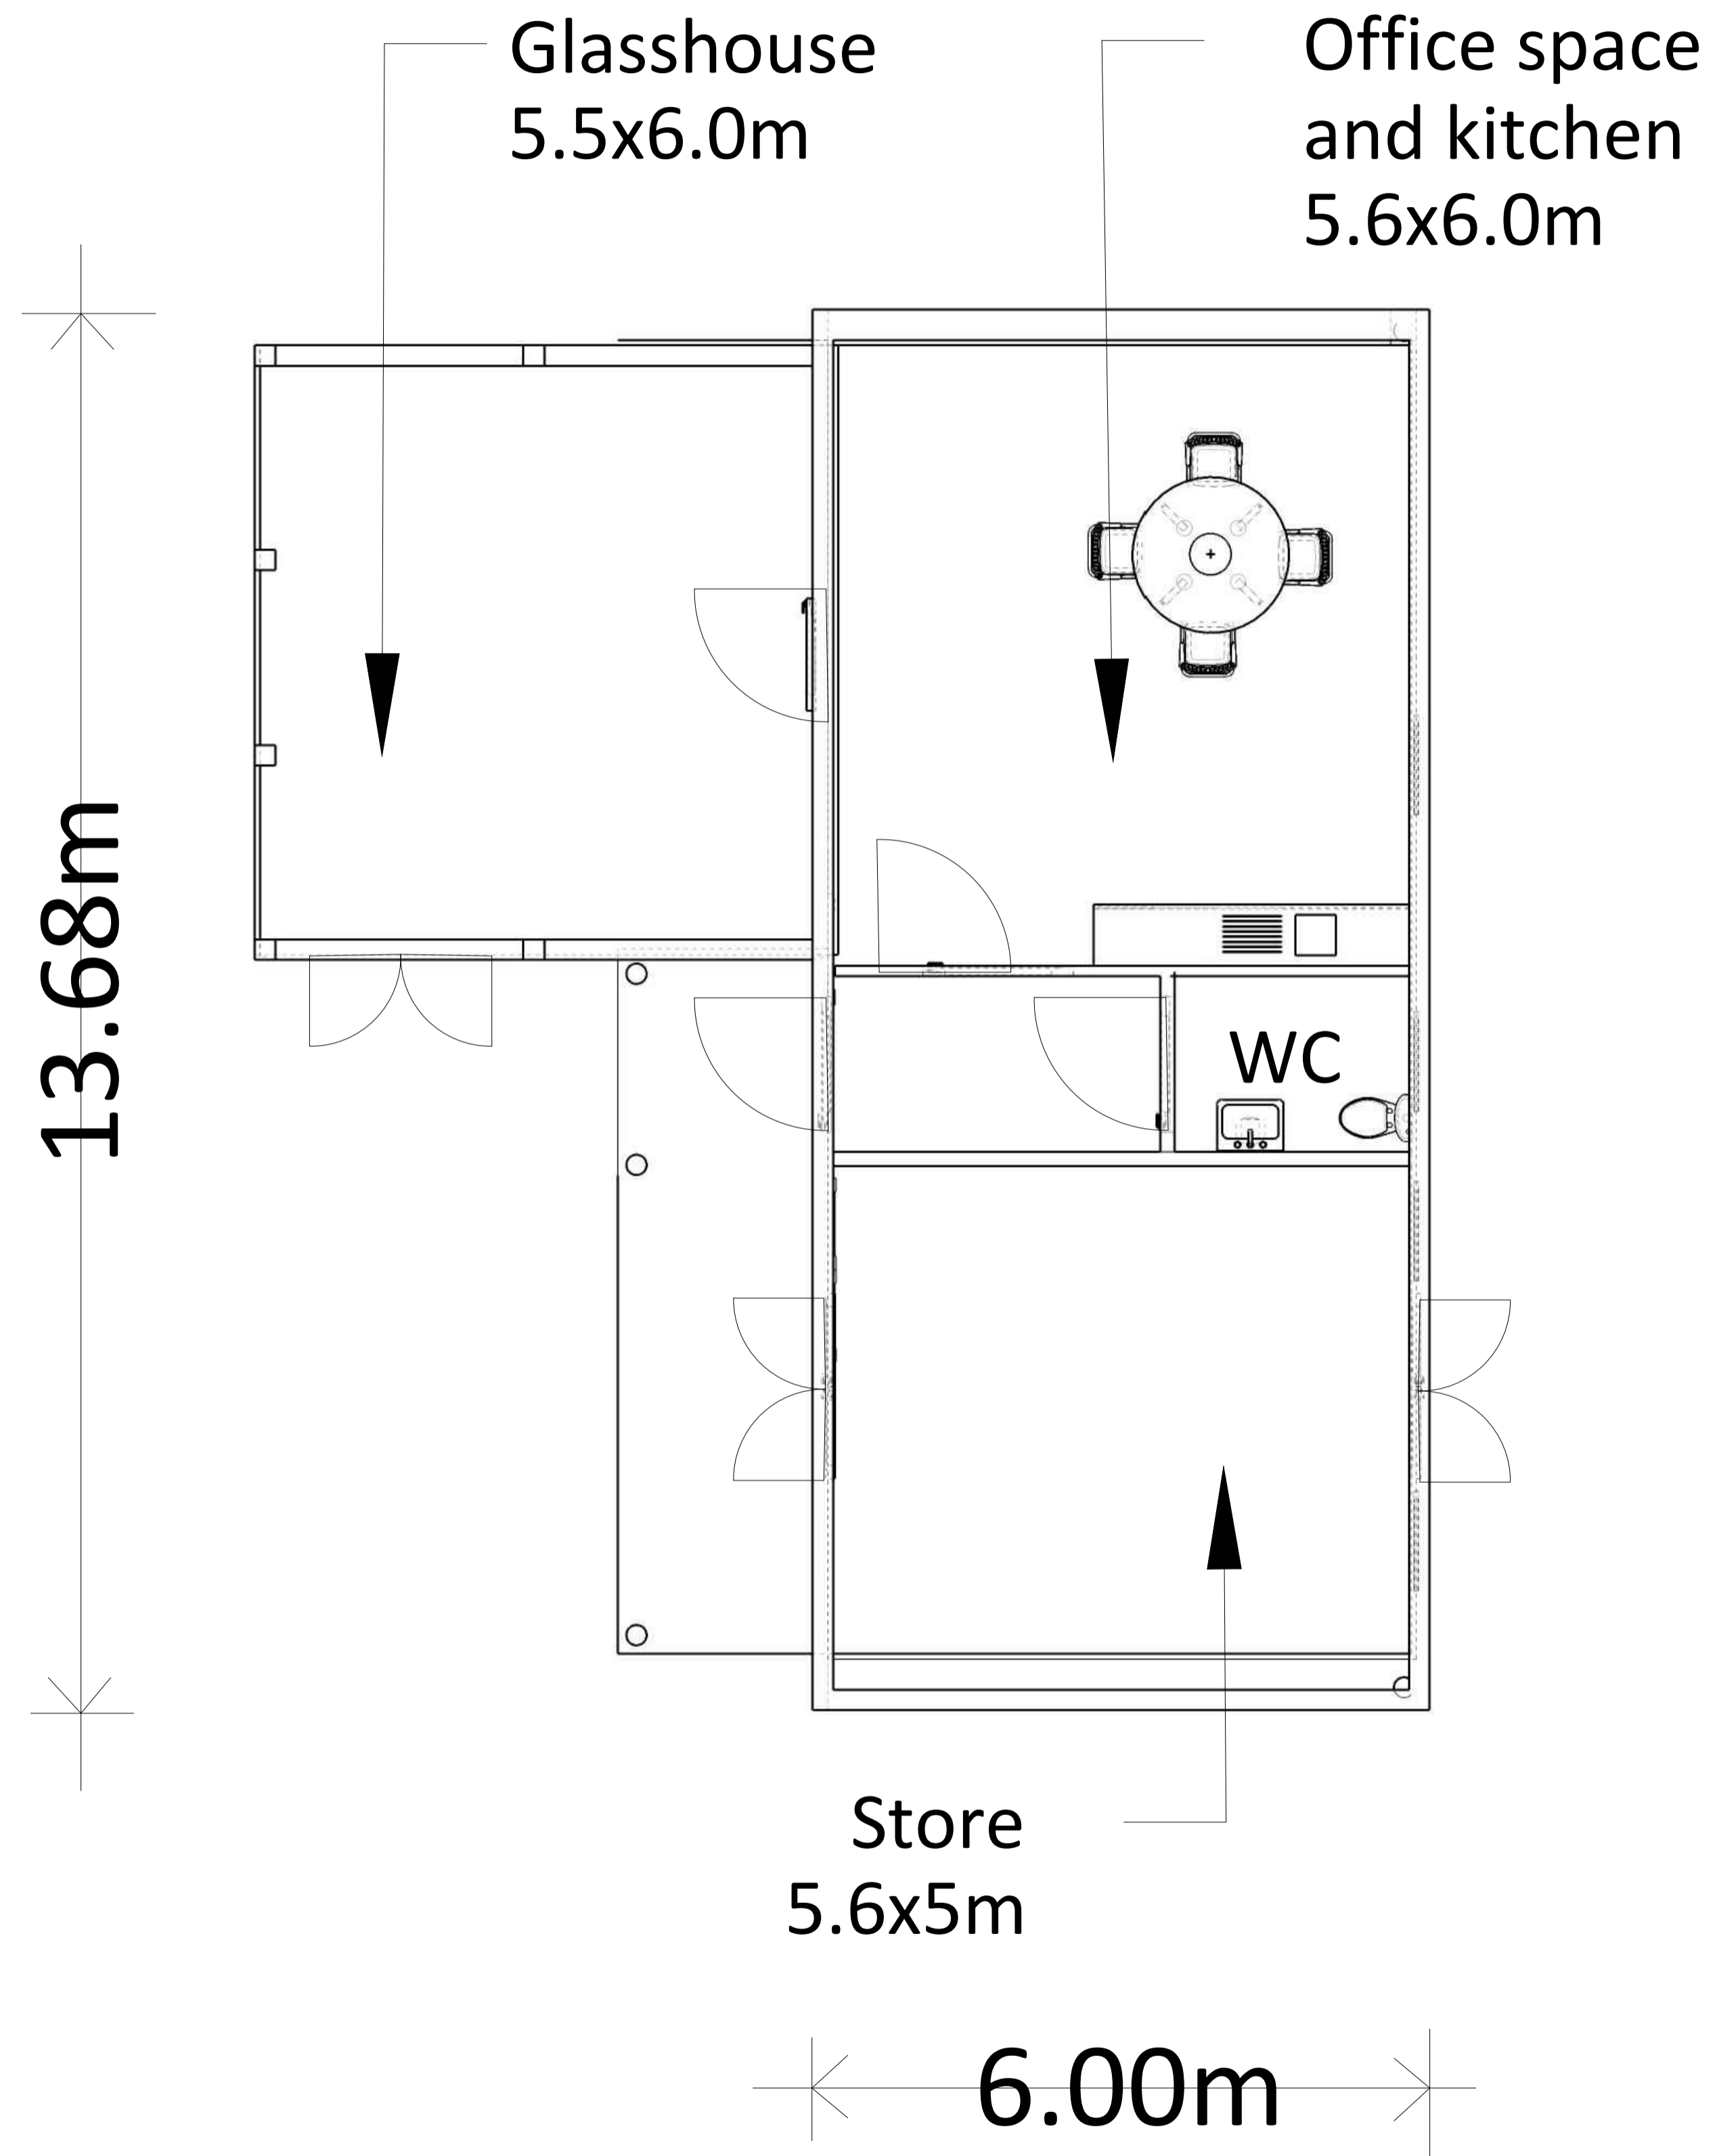

Drawing Revision

Rev.	Date	Description	Drawn	Checked
A	210819	Solar panel note added	PG	PG

Status **DRAFT**

**DAVID JARVIS ASSOCIATES**  
 DAVID JARVIS ASSOCIATES LIMITED  
 1 Tennyson Street Swindon Wiltshire SN1 5DT  
 t: 01793 612173  
 e: mail@davidjarvis.biz  
 w: www.davidjarvis.biz

Client  
**COUNTRYSIDE PROPERTIES LTD.**

Project  
**CLAY FARM, CAMBRIDGE - COMMUNITY GARDENS**

Drawing Title  
**BUILDING LAYOUT**

Scale	Sheet Size	Date	
<b>1:50</b>	<b>A1</b>	<b>JULY 2019</b>	
Client Ref.	Drawing Ref.	Drawing No.	Status
-	<b>1818</b>	<b>C23/028</b>	<b>A</b>

©David Jarvis Associates 2019

